

DRAWING SCHEDULE

A01	FLOOR PLAN
A02	SECTIONS
A00	HOUSE 2 X 40FT A

NOTES: ALL RIGHTS RESERVED. THESE DRAWINGS ARE PROTECTED BY THE LAW OF COPYRIGHT AND MAY NOT BE REPRODUCED IN ANY FORM OR BY ANY MEANS WITHOUT THE WRITTEN PERMISSION OF CITY DESIGNS. CONTRACTOR TO CONFIRM ALL DIMENSION, LEVELS AND GENERAL SITE CONDITIONS PRIOR TO CONSTRUCTION. LOCATIONS OF ALL EXISTING SERVICES TO BE CARRIED OUT PRIOR TO COMMENCEMENT OF WORKS. DIMENSIONS TAKE PRECEDENCE OVER SCALE. ALL WORKS ARE TO COMPLY WITH THE BUILDING CODE OF AUSTRALIA, AUSTRALIAN STANDARDS, LOCAL AUTHORITY REQUIREMENTS, WORKPLACE HEALTH & SAFETY STANDARDS.

ISSUE	DESCRIPTION	DATE
1	CONCEPT	2019

Owner


Project Name

HOUSE 2 X 40FT A

PROJECT NUMBER	Project Number	A00	ISSUE 1
DATE	Issue Date		
DRAWN BY	Author	SCALE	© A3
CHECKED BY	Checker		

LEGEND

- AW AWNING WINDOW
- CPD CLIPBOARD
- CT COOKTOP
- DRW DRAWER
- DW DISHWASHER
- F FRIDGE
- FG FIXED GLASS
- O CONVECTION OVEN
- O/H OVERHEAD CLIPBOARD
- R ROBE
- S SINK
- SC MIRRORRED SHAVE CABINET
- SH SHELF
- SHR SHOWER
- WC TOILET
- W/D WASHER DRYER COMBO

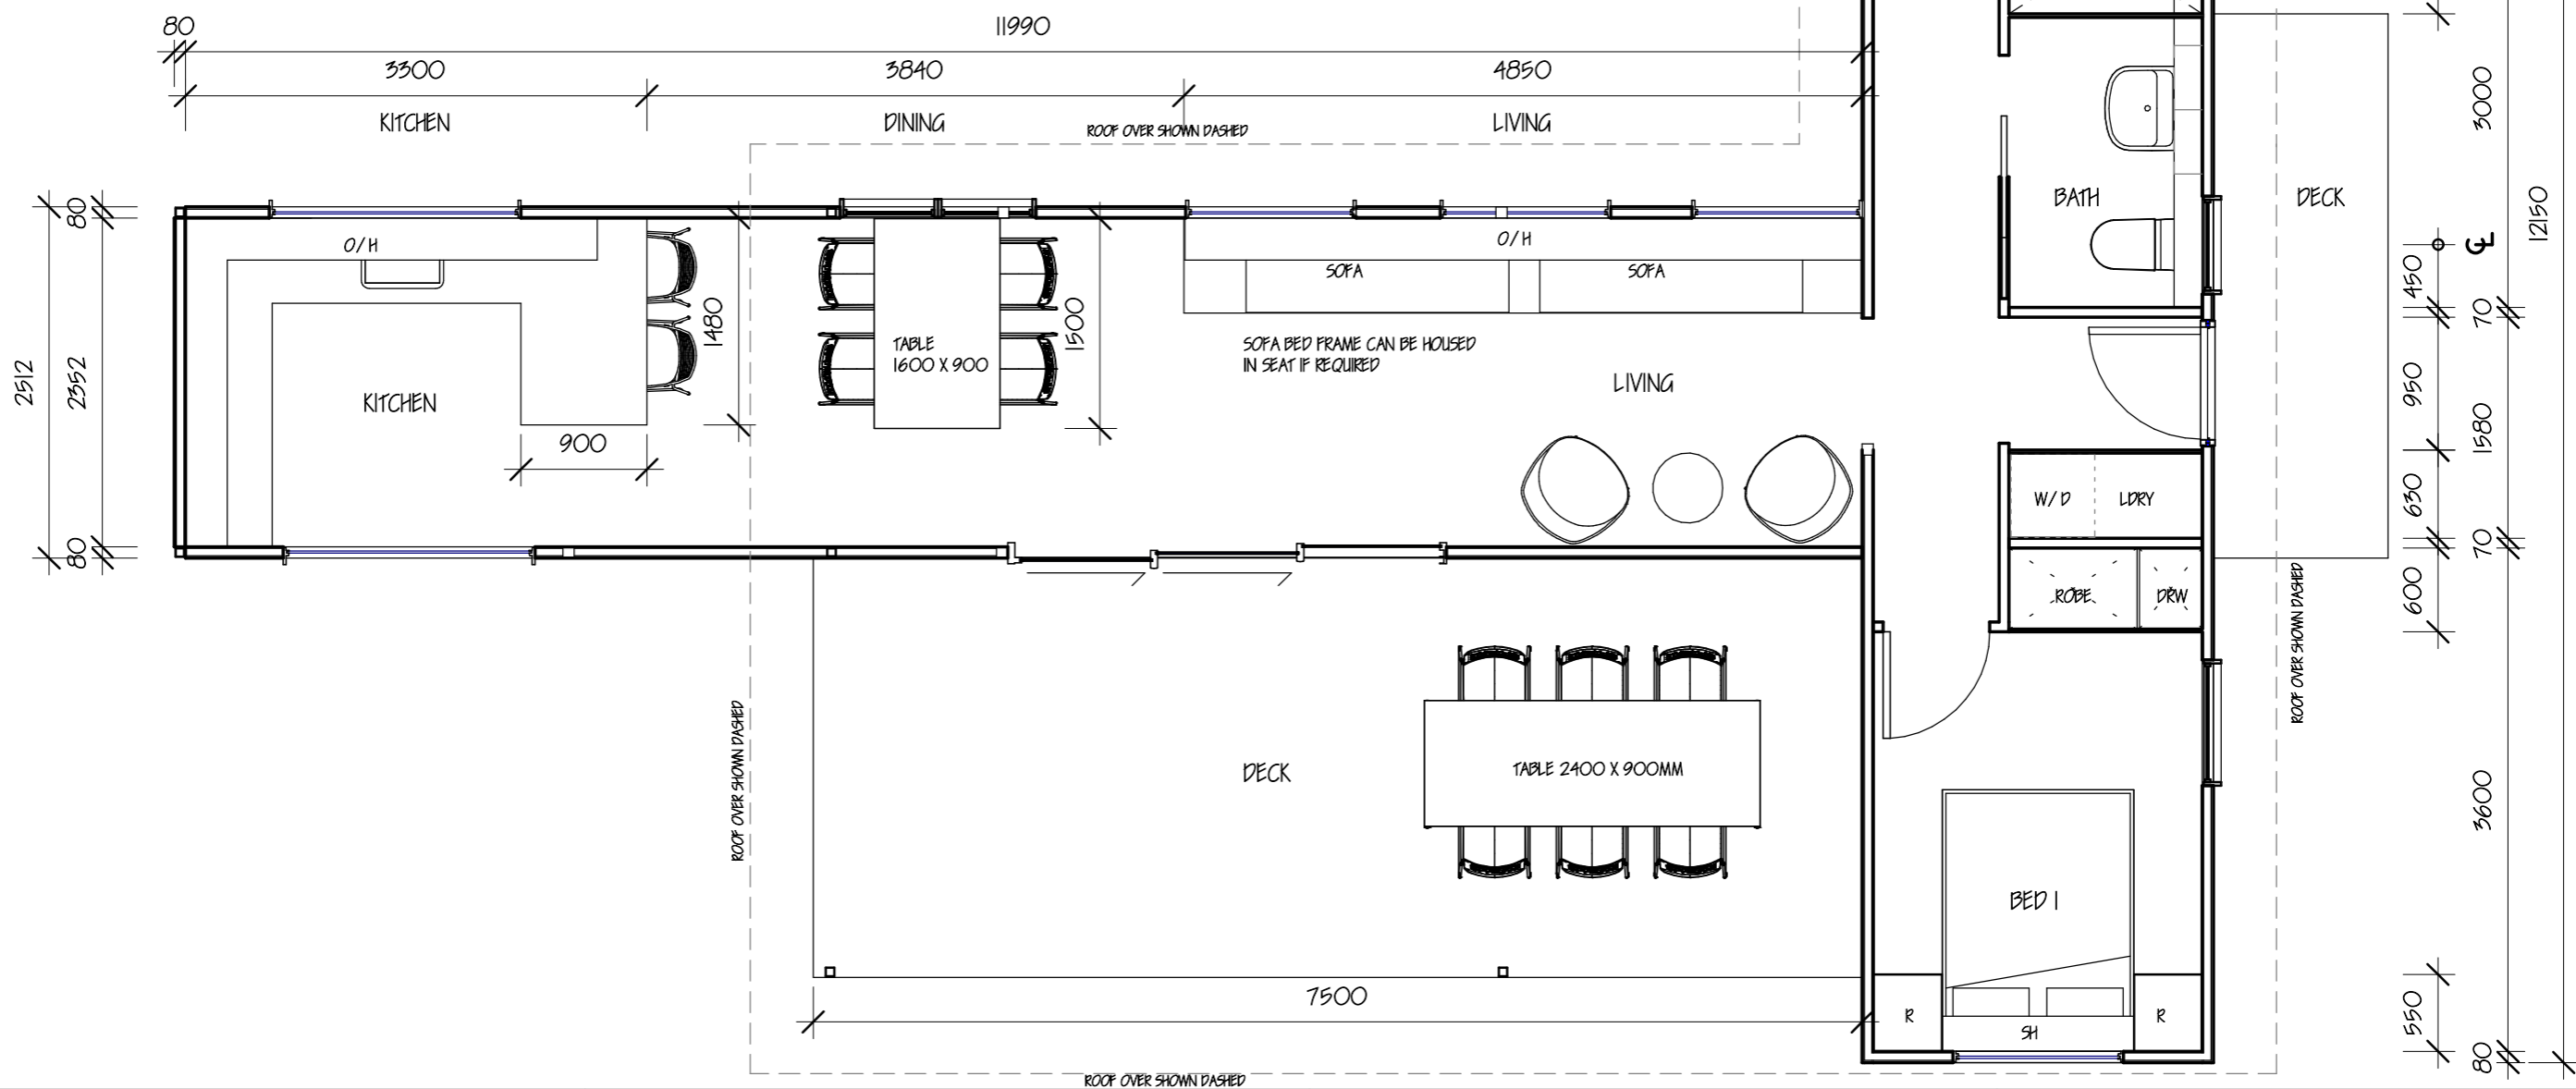

NOTES: ALL RIGHTS RESERVED. THESE DRAWINGS ARE PROTECTED BY THE LAW OF COPYRIGHT AND MAY NOT BE REPRODUCED IN ANY FORM OR BY ANY MEANS WITHOUT THE WRITTEN PERMISSION OF CITY DESIGNS. CONTRACTOR TO CONFIRM ALL DIMENSION, LEVELS AND GENERAL SITE CONDITIONS PRIOR TO CONSTRUCTION. LOCATIONS OF ALL EXISTING SERVICES TO BE CARRIED OUT PRIOR TO COMMENCEMENT OF WORKS. DIMENSIONS TAKE PRECEDENCE OVER SCALE. ALL WORKS ARE TO COMPLY WITH THE BUILDING CODE OF AUSTRALIA, AUSTRALIAN STANDARDS, LOCAL AUTHORITY REQUIREMENTS, WORKPLACE HEALTH & SAFETY STANDARDS.


ISSUE	DESCRIPTION	DATE
1	CONCEPT	2019

Owner

Project Name


FLOOR PLAN

PROJECT NUMBER	Project Number	AOI	ISSUE 1
DATE	Issue Date		
DRAWN BY	Author		
CHECKED BY	Checker		
SCALE		1:50 @ A3	

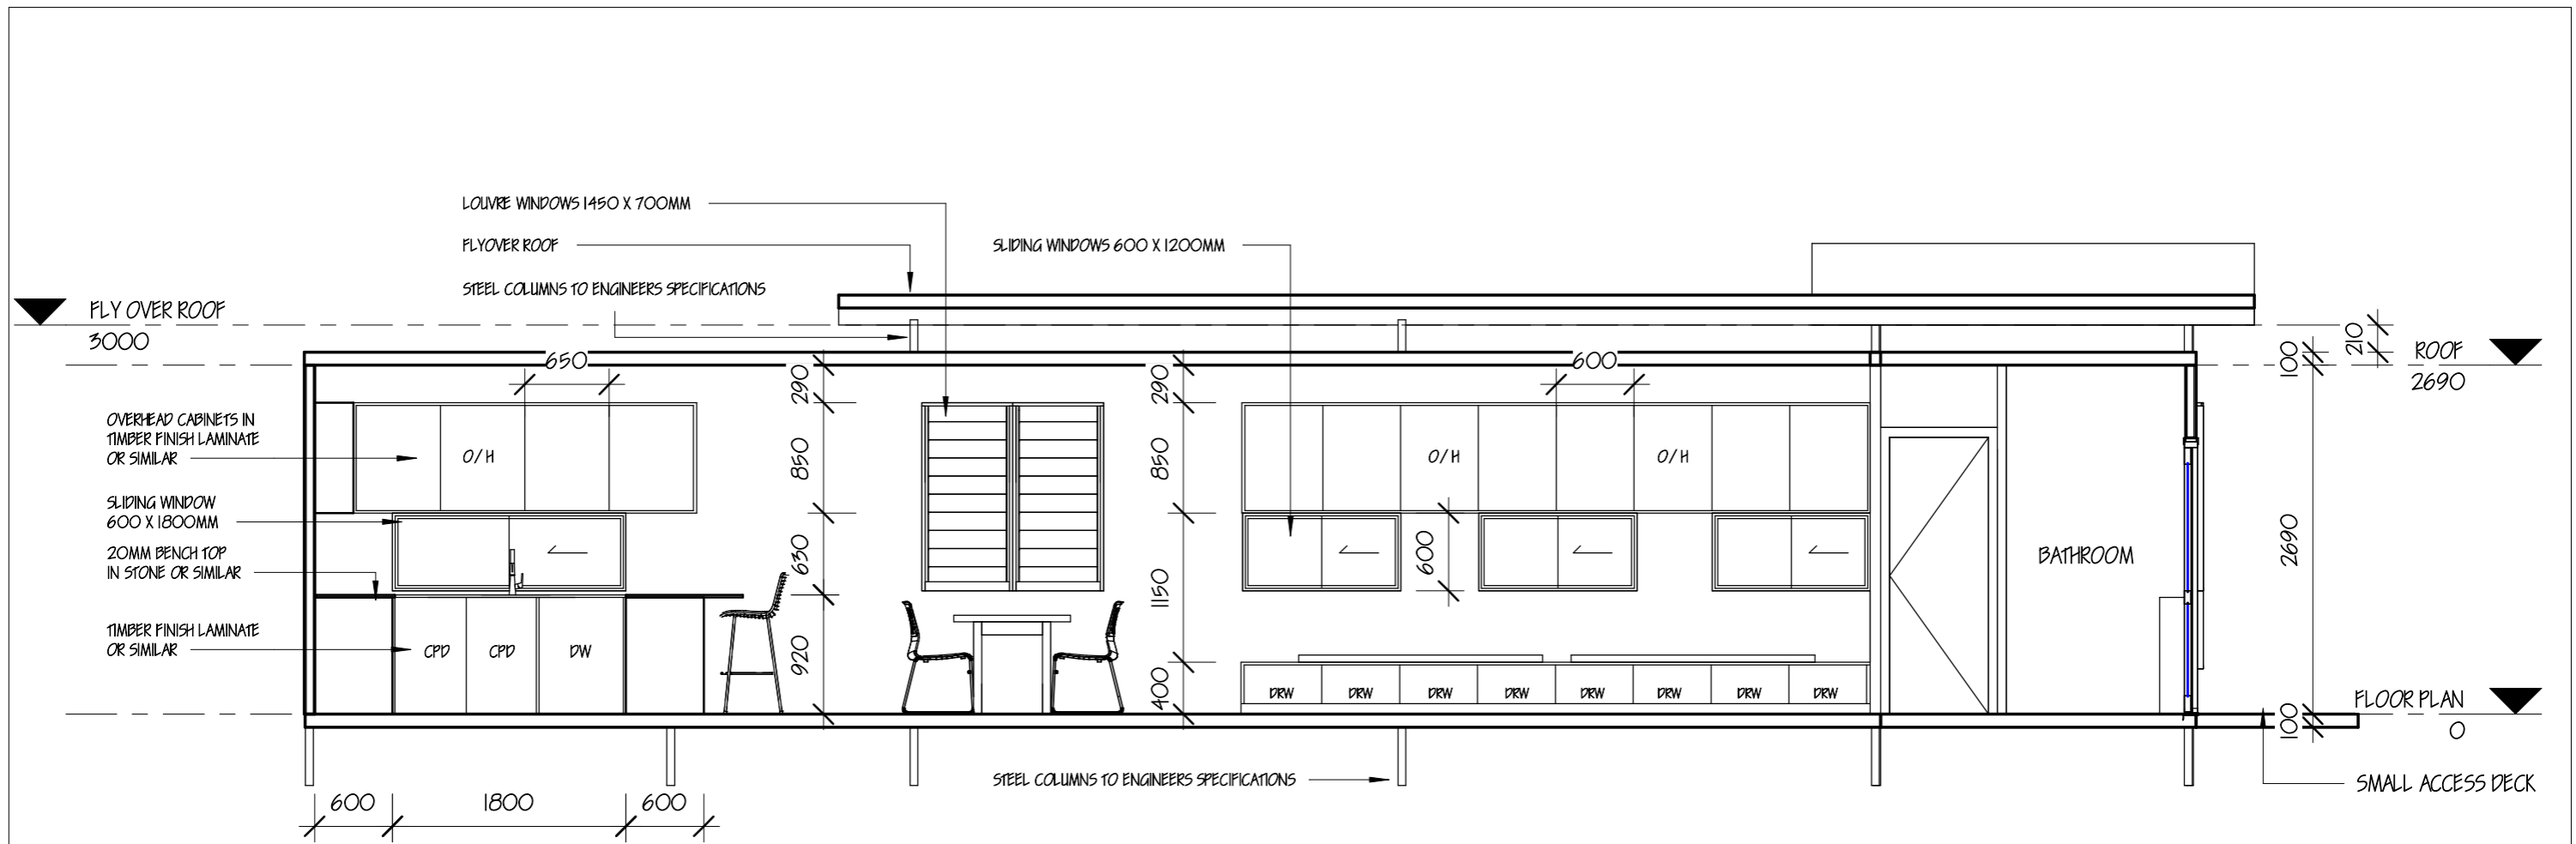

LEGEND

- AW AWNING WINDOW
- CPD CLIPBOARD
- CT COOKTOP
- DRW DRAWER
- DW DISHWASHER
- F FRIDGE
- FG FIXED GLASS
- O CONVECTION OVEN
- O/H OVERHEAD CLIPBOARD
- R ROBE
- S SINK
- SC MIRROR SHAVE CABINET
- SH SHELF
- SHR SHOWER
- WC TOILET
- W/D WASHER DRYER COMBO

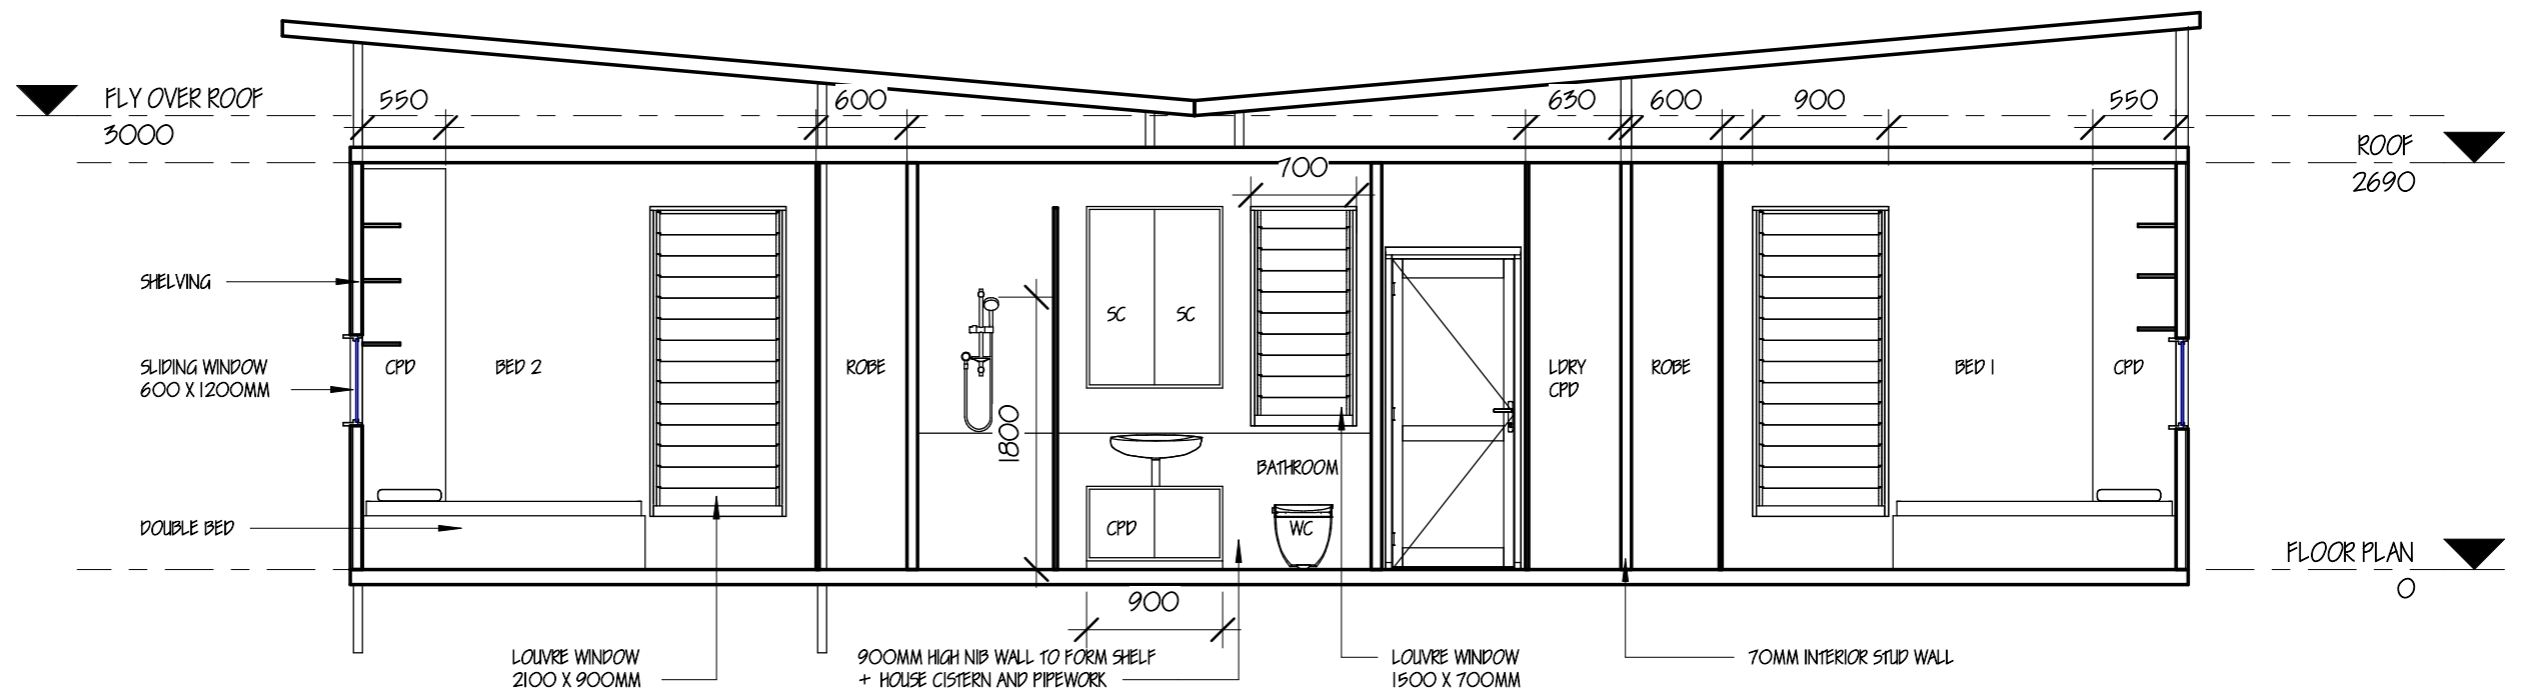

NOTES: ALL RIGHTS RESERVED. THESE DRAWINGS ARE PROTECTED BY THE LAW OF COPYRIGHT AND MAY NOT BE REPRODUCED IN ANY FORM OR BY ANY MEANS WITHOUT THE WRITTEN PERMISSION OF CITY DESIGNS. CONTRACTOR TO CONFIRM ALL DIMENSION, LEVELS AND GENERAL SITE CONDITIONS PRIOR TO CONSTRUCTION. LOCATIONS OF ALL EXISTING SERVICES TO BE CARRIED OUT PRIOR TO COMMENCEMENT OF WORKS. DIMENSIONS TAKE PRECEDENCE OVER SCALE. ALL WORKS ARE TO COMPLY WITH THE BUILDING CODE OF AUSTRALIA, AUSTRALIAN STANDARDS, LOCAL AUTHORITY REQUIREMENTS, WORKPLACE HEALTH & SAFETY STANDARDS.

ISSUE	DESCRIPTION	DATE
1	CONCEPT	2019

Owner
Project Name

SECTIONS		PROJECT NUMBER	ISSUE
PROJECT NUMBER	Project Number		
DATE	Issue Date		
DRAWN BY	Author		
CHECKED BY	Checker	SCALE	1:50@ A3