

DRAWING SCHEDULE

A01	FLOOR PLAN
A02	SECTIONS
A00	HOUSE 2 X 40FT B


NOTES: ALL RIGHTS RESERVED. THESE DRAWINGS ARE PROTECTED BY THE LAW OF COPYRIGHT AND MAY NOT BE REPRODUCED IN ANY FORM OR BY ANY MEANS WITHOUT THE WRITTEN PERMISSION OF CITY DESIGNS. CONTRACTOR TO CONFIRM ALL DIMENSION, LEVELS AND GENERAL SITE CONDITIONS PRIOR TO CONSTRUCTION. LOCATIONS OF ALL EXISTING SERVICES TO BE CARRIED OUT PRIOR TO COMMENCEMENT OF WORKS. DIMENSIONS TAKE PRECEDENCE OVER SCALE. ALL WORKS ARE TO COMPLY WITH THE BUILDING CODE OF AUSTRALIA, AUSTRALIAN STANDARDS, LOCAL AUTHORITY REQUIREMENTS, WORKPLACE HEALTH & SAFETY STANDARDS.

ISSUE	DESCRIPTION	DATE
1	CONCEPT	2019

Owner

Project Name

HOUSE 2 X 40FT B		A00	ISSUE 1
PROJECT NUMBER	Project Number		
DATE	Issue Date		
DRAWN BY	Author		
CHECKED BY	Checker	SCALE	© A3

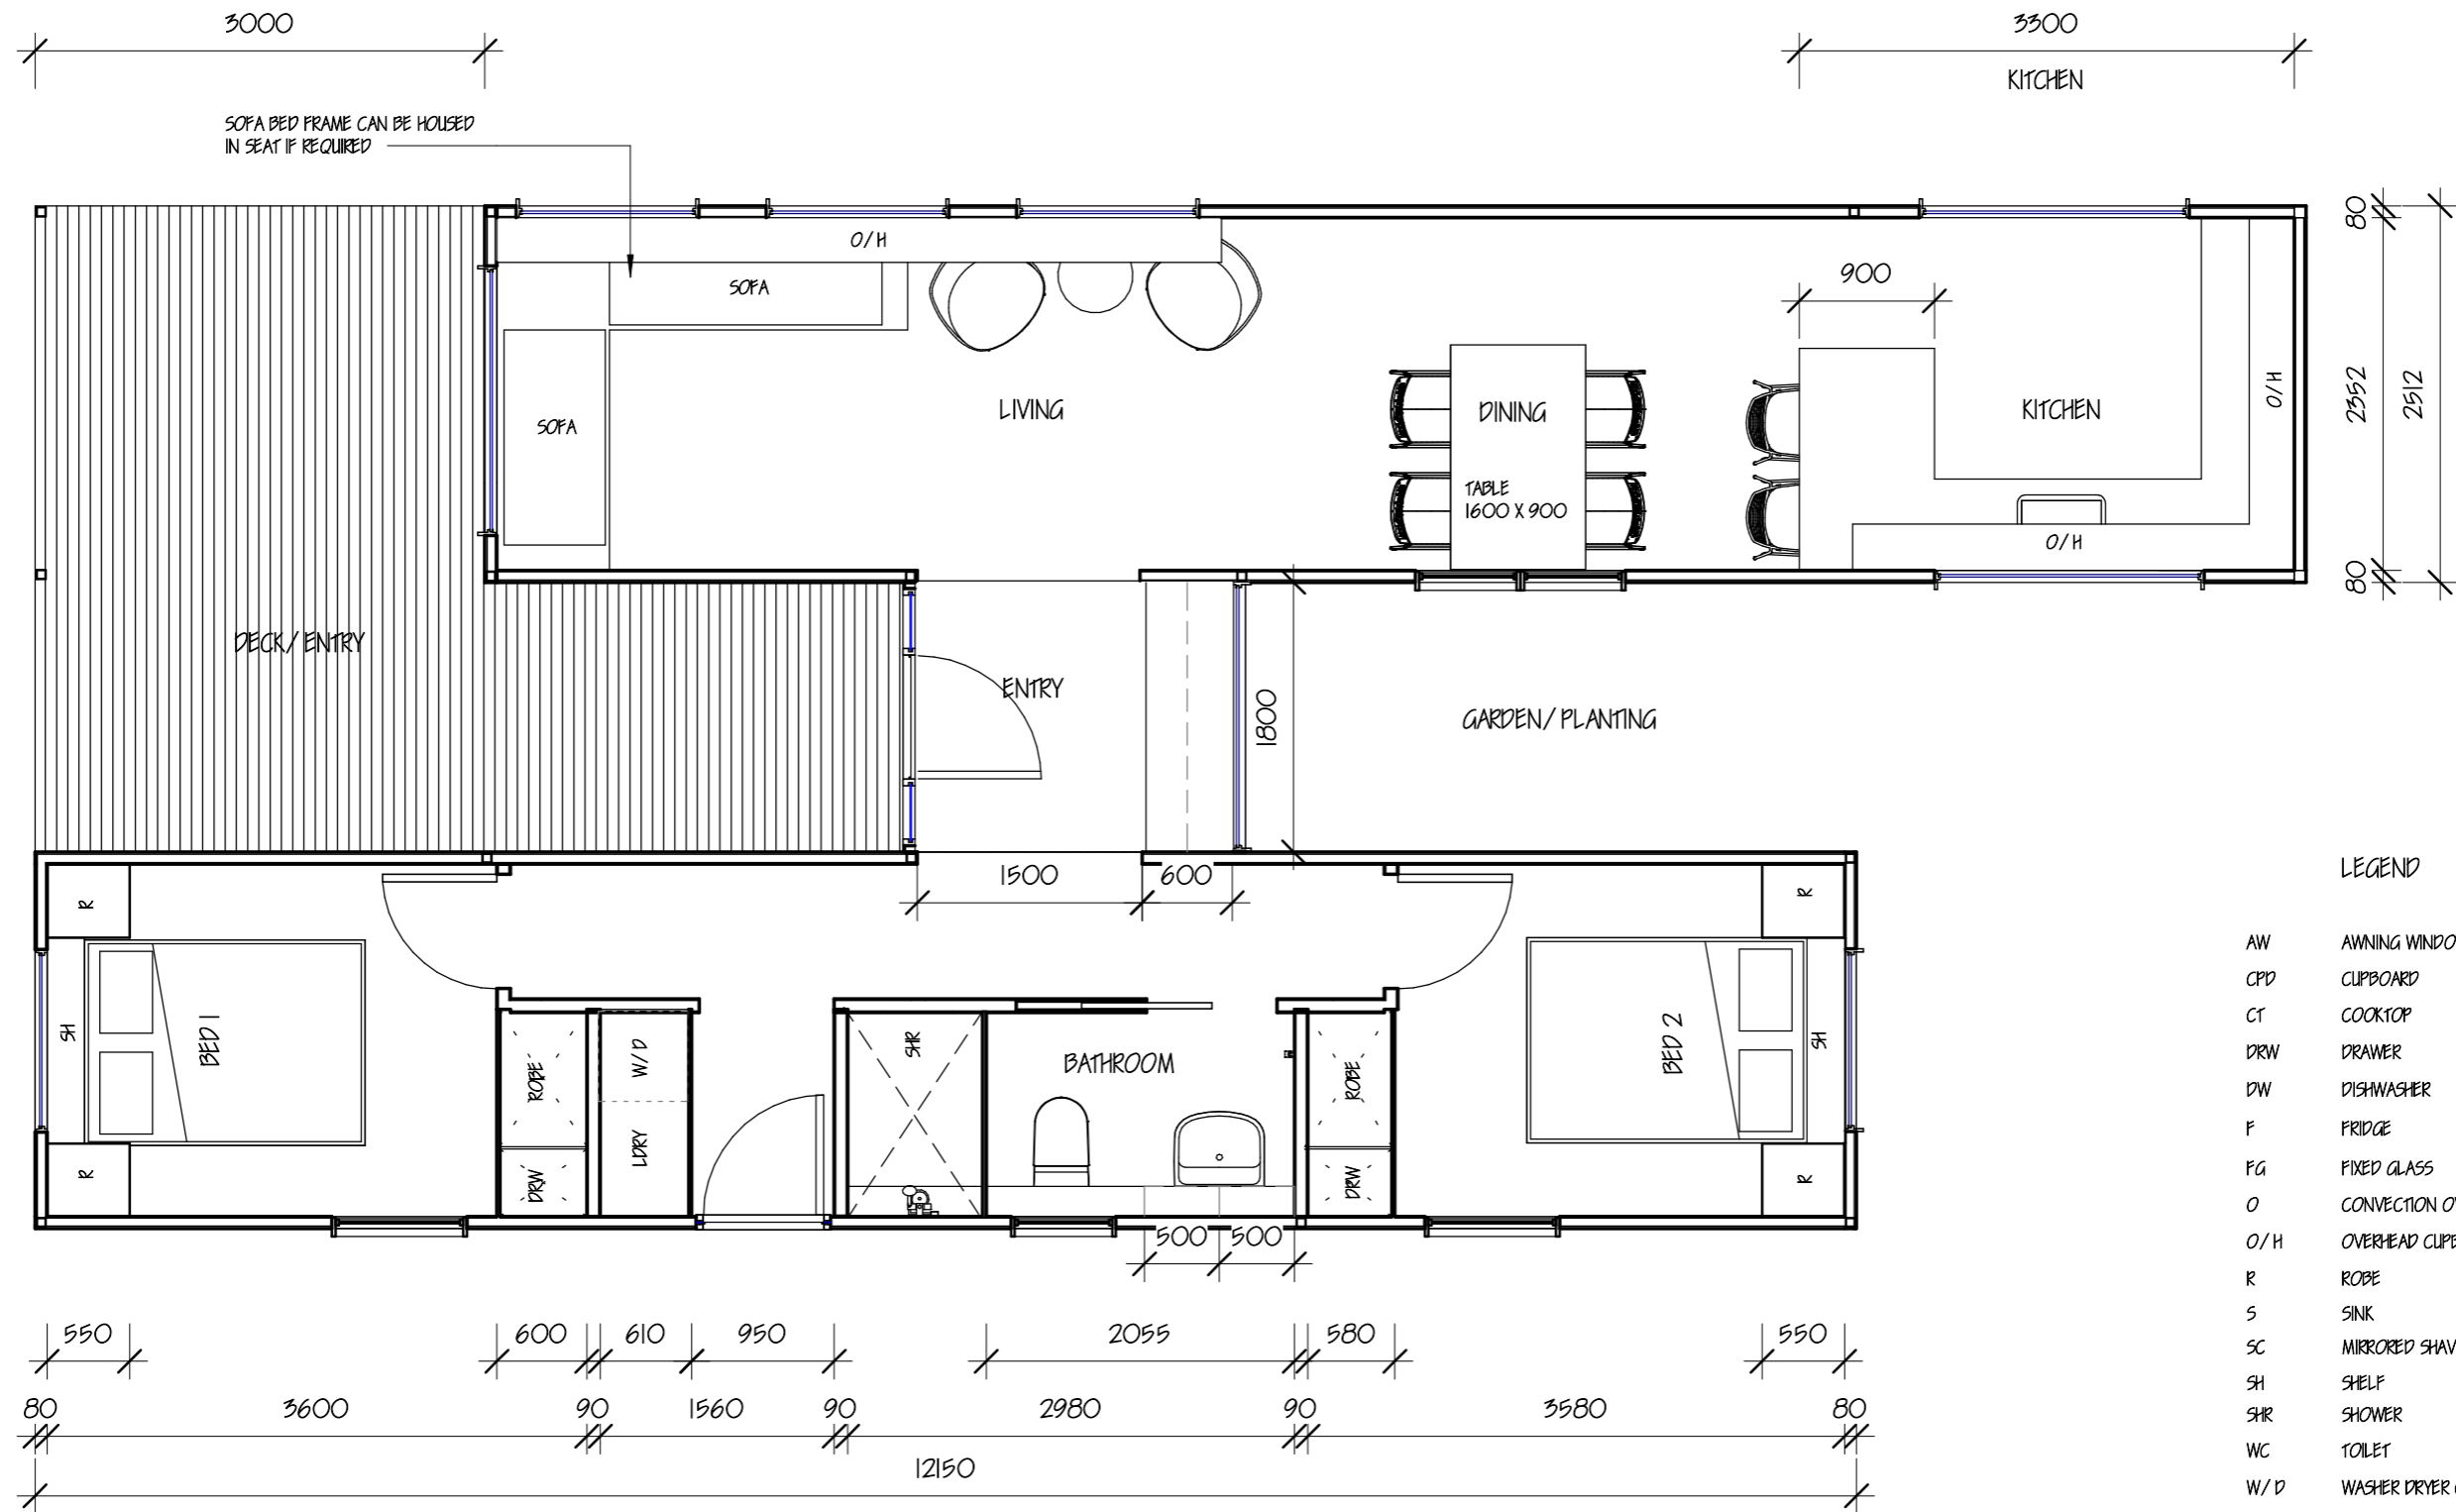

- LEGEND
- AW AWNING WINDOW
 - CPD CLIPBOARD
 - CT COOKTOP
 - DRW DRAWER
 - DW DISHWASHER
 - F FRIDGE
 - FG FIXED GLASS
 - O CONVECTION OVEN
 - O/H OVERHEAD CLIPBOARD
 - R ROBE
 - S SINK
 - SC MIRRORED SHAVE CABINET
 - SH SHELF
 - SHR SHOWER
 - WC TOILET
 - W/D WASHER DRYER COMBO

NOTES: ALL RIGHTS RESERVED. THESE DRAWINGS ARE PROTECTED BY THE LAW OF COPYRIGHT AND MAY NOT BE REPRODUCED IN ANY FORM OR BY ANY MEANS WITHOUT THE WRITTEN PERMISSION OF CITY DESIGNS. CONTRACTOR TO CONFIRM ALL DIMENSION, LEVELS AND GENERAL SITE CONDITIONS PRIOR TO CONSTRUCTION. LOCATIONS OF ALL EXISTING SERVICES TO BE CARRIED OUT PRIOR TO COMMENCEMENT OF WORKS. DIMENSIONS TAKE PRECEDENCE OVER SCALE. ALL WORKS ARE TO COMPLY WITH THE BUILDING CODE OF AUSTRALIA, AUSTRALIAN STANDARDS, LOCAL AUTHORITY REQUIREMENTS, WORKPLACE HEALTH & SAFETY STANDARDS.

ISSUE	DESCRIPTION	DATE
1	CONCEPT	2019

Owner

Project Name

FLOOR PLAN			
PROJECT NUMBER	Project Number	AOI	ISSUE
DATE	Issue Date		1
DRAWN BY	Author		
CHECKED BY	Checker		SCALE