


NOTES: ALL RIGHTS RESERVED. THESE DRAWINGS ARE PROTECTED BY THE LAW OF COPYRIGHT AND MAY NOT BE REPRODUCED IN ANY FORM OR BY ANY MEANS WITHOUT THE WRITTEN PERMISSION OF CITY DESIGNS. CONTRACTOR TO CONFIRM ALL DIMENSION, LEVELS AND GENERAL SITE CONDITIONS PRIOR TO CONSTRUCTION. LOCATIONS OF ALL EXISTING SERVICES TO BE CARRIED OUT PRIOR TO COMMENCEMENT OF WORKS. DIMENSIONS TAKE PRECEDENCE OVER SCALE. ALL WORKS ARE TO COMPLY WITH THE BUILDING CODE OF AUSTRALIA, AUSTRALIAN STANDARDS, LOCAL AUTHORITY REQUIREMENTS, WORKPLACE HEALTH & SAFETY STANDARDS.

ISSUE	DESCRIPTION	DATE

Owner
 Enter address here
 Project Name

SHEET TITLE 40 FT HALF DECK			
PROJECT NUMBER	Project Number	A00	ISSUE
DATE	Issue Date		
DRAWN BY	Author	SCALE	
CHECKED BY	Checker		

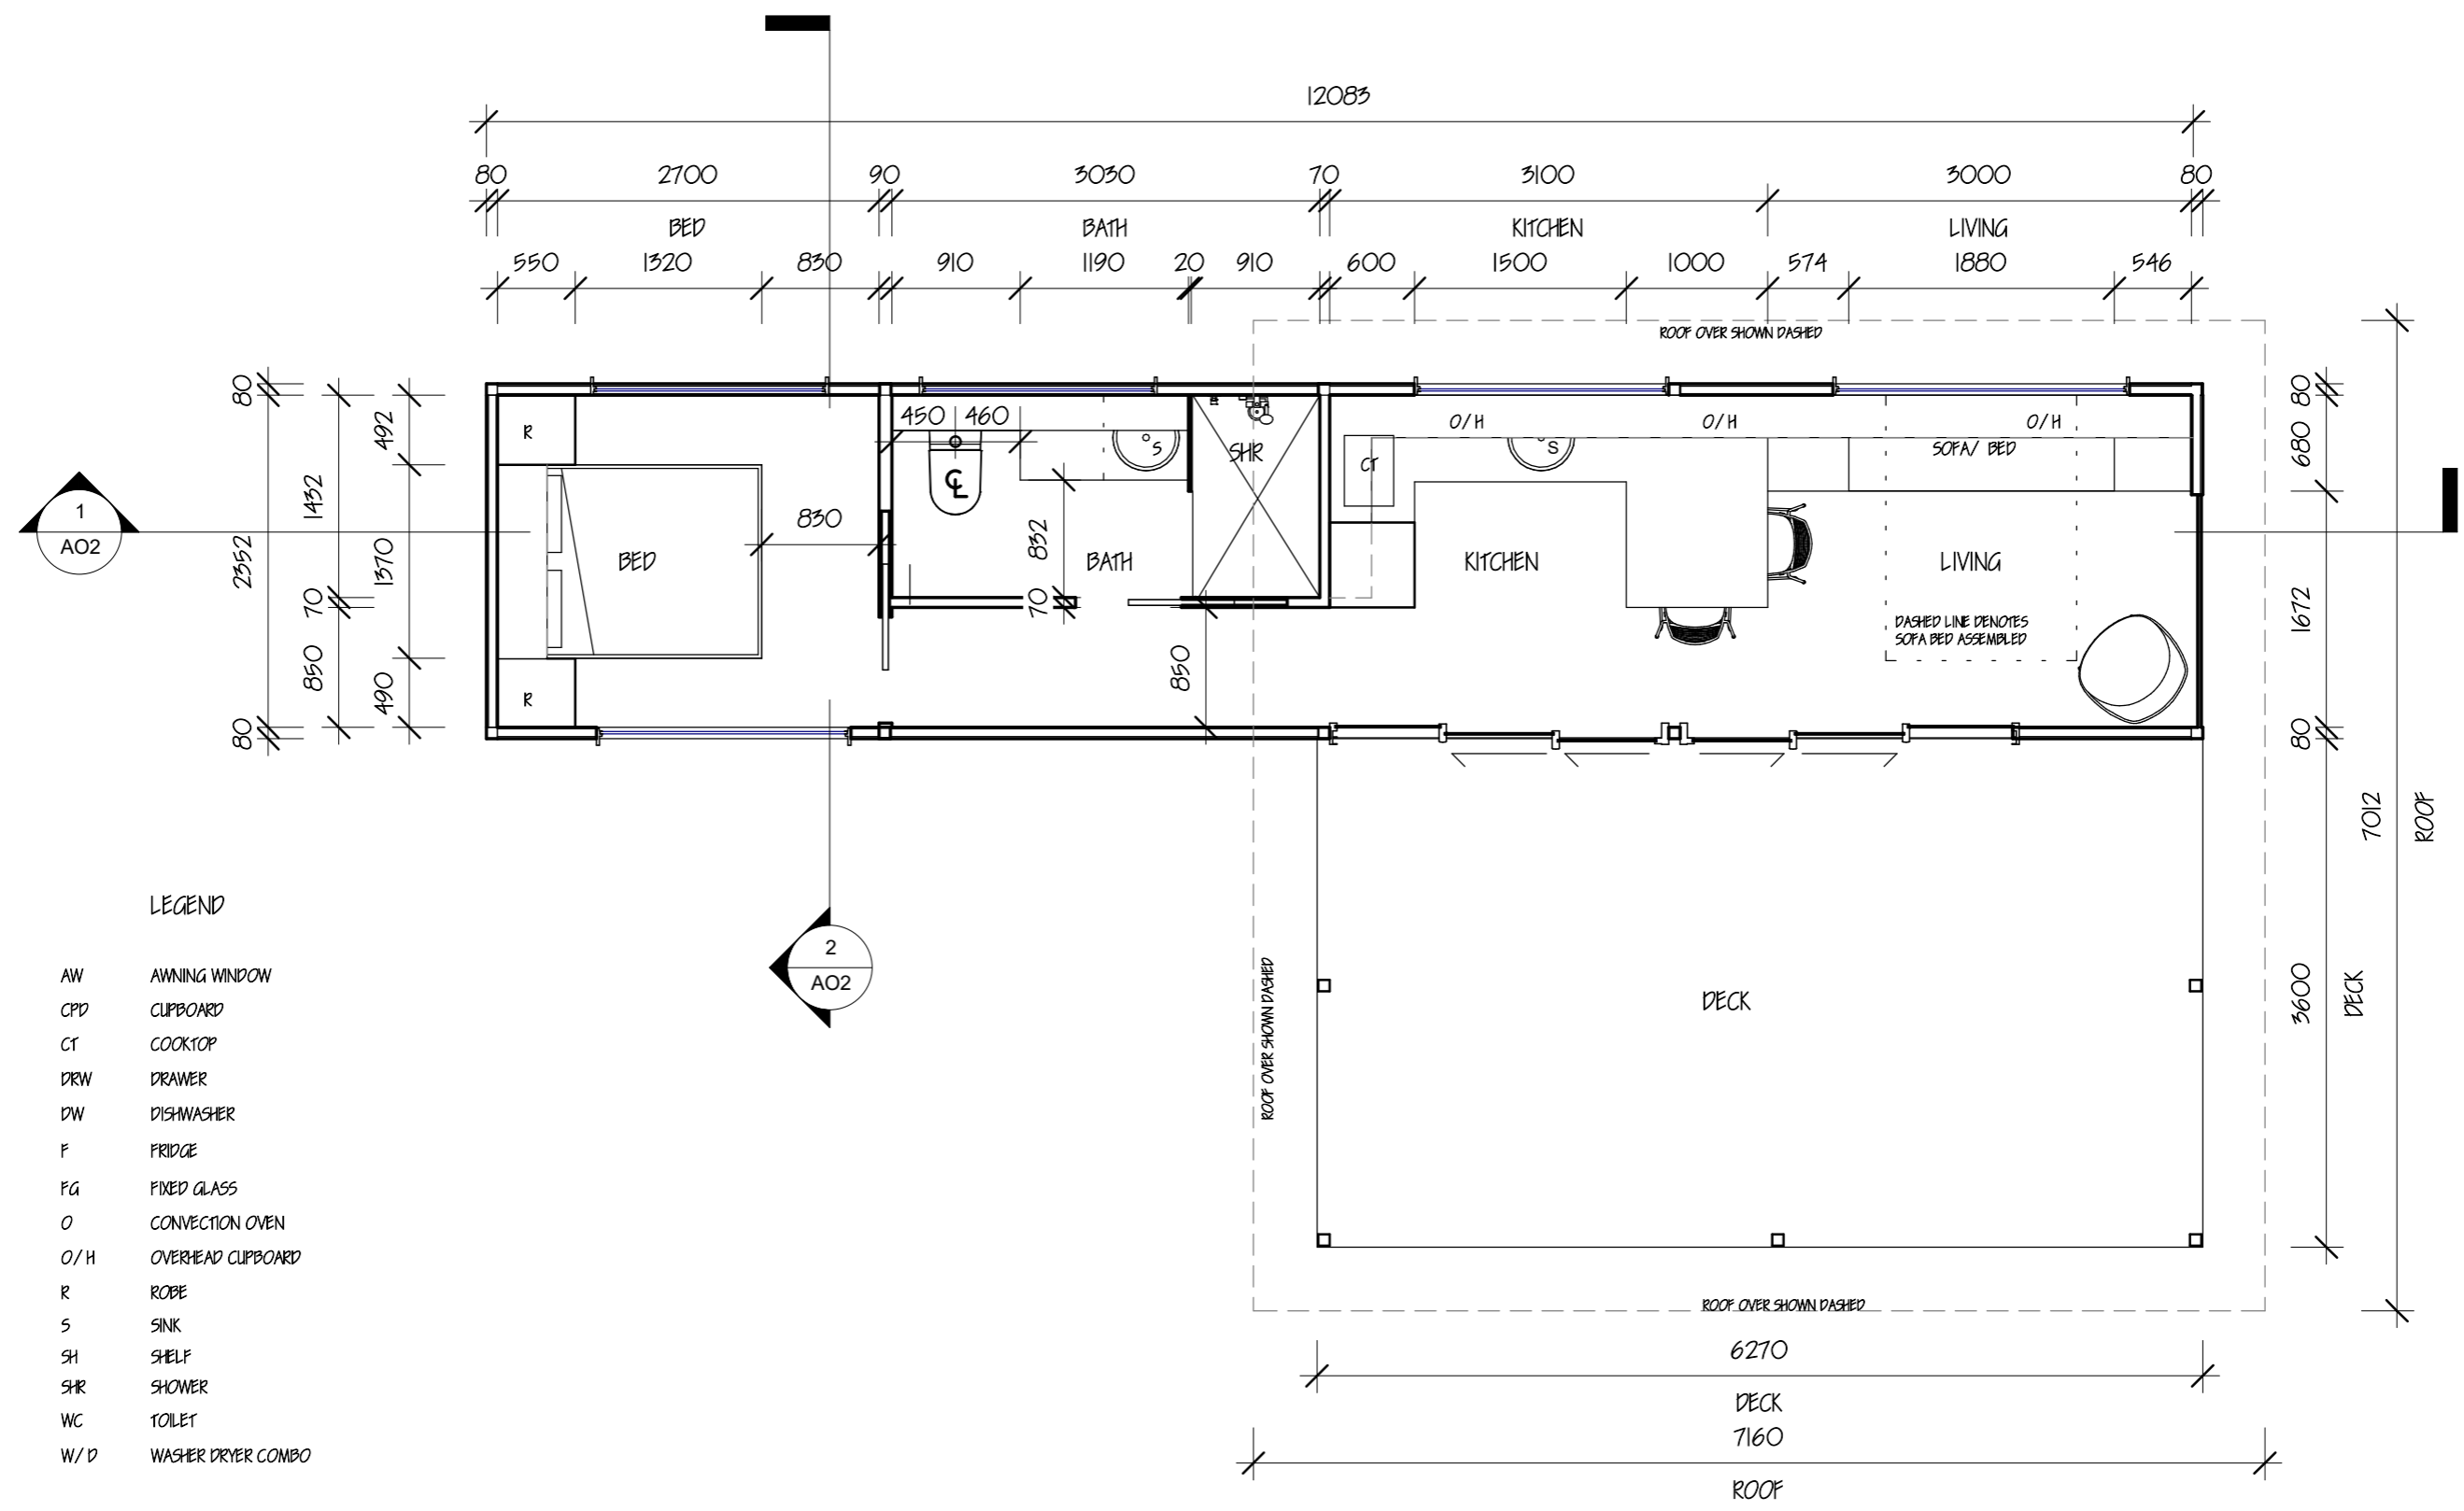


LEGEND

- AW AWNING WINDOW
- CPD CLIPBOARD
- CT COOKTOP
- DRW DRAWER
- DW DISHWASHER
- F FRIDGE
- FG FIXED GLASS
- O CONVECTION OVEN
- O/H OVERHEAD CLIPBOARD
- R ROBE
- S SINK
- SH SHELF
- SHR SHOWER
- WC TOILET
- W/D WASHER DRYER COMBO

NOTES: ALL RIGHTS RESERVED. THESE DRAWINGS ARE PROTECTED BY THE LAW OF COPYRIGHT AND MAY NOT BE REPRODUCED IN ANY FORM OR BY ANY MEANS WITHOUT THE WRITTEN PERMISSION OF CITY DESIGNS. CONTRACTOR TO CONFIRM ALL DIMENSION, LEVELS AND GENERAL SITE CONDITIONS PRIOR TO CONSTRUCTION. LOCATIONS OF ALL EXISTING SERVICES TO BE CARRIED OUT PRIOR TO COMMENCEMENT OF WORKS. DIMENSIONS TAKE PRECEDENCE OVER SCALE. ALL WORKS ARE TO COMPLY WITH THE BUILDING CODE OF AUSTRALIA, AUSTRALIAN STANDARDS, LOCAL AUTHORITY REQUIREMENTS, WORKPLACE HEALTH & SAFETY STANDARDS.

ISSUE	DESCRIPTION	DATE

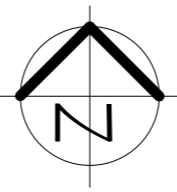

Owner
Enter address here
Project Name



SHEET TITLE
FLOOR PLAN

PROJECT NUMBER	Project Number	AO1	ISSUE
DATE	Issue Date		
DRAWN BY	Author	SCALE	1:50
CHECKED BY	Checker		



LEGEND

- AW AWNING WINDOW
- CPD CLIPBOARD
- CT COOKTOP
- DRW DRAWER
- DW DISHWASHER
- F FRIDGE
- FG FIXED GLASS
- O CONVECTION OVEN
- O/H OVERHEAD CLIPBOARD
- R ROBE
- S SINK
- SH SHELF
- SHR SHOWER
- WC TOILET
- W/D WASHER DRYER COMBO

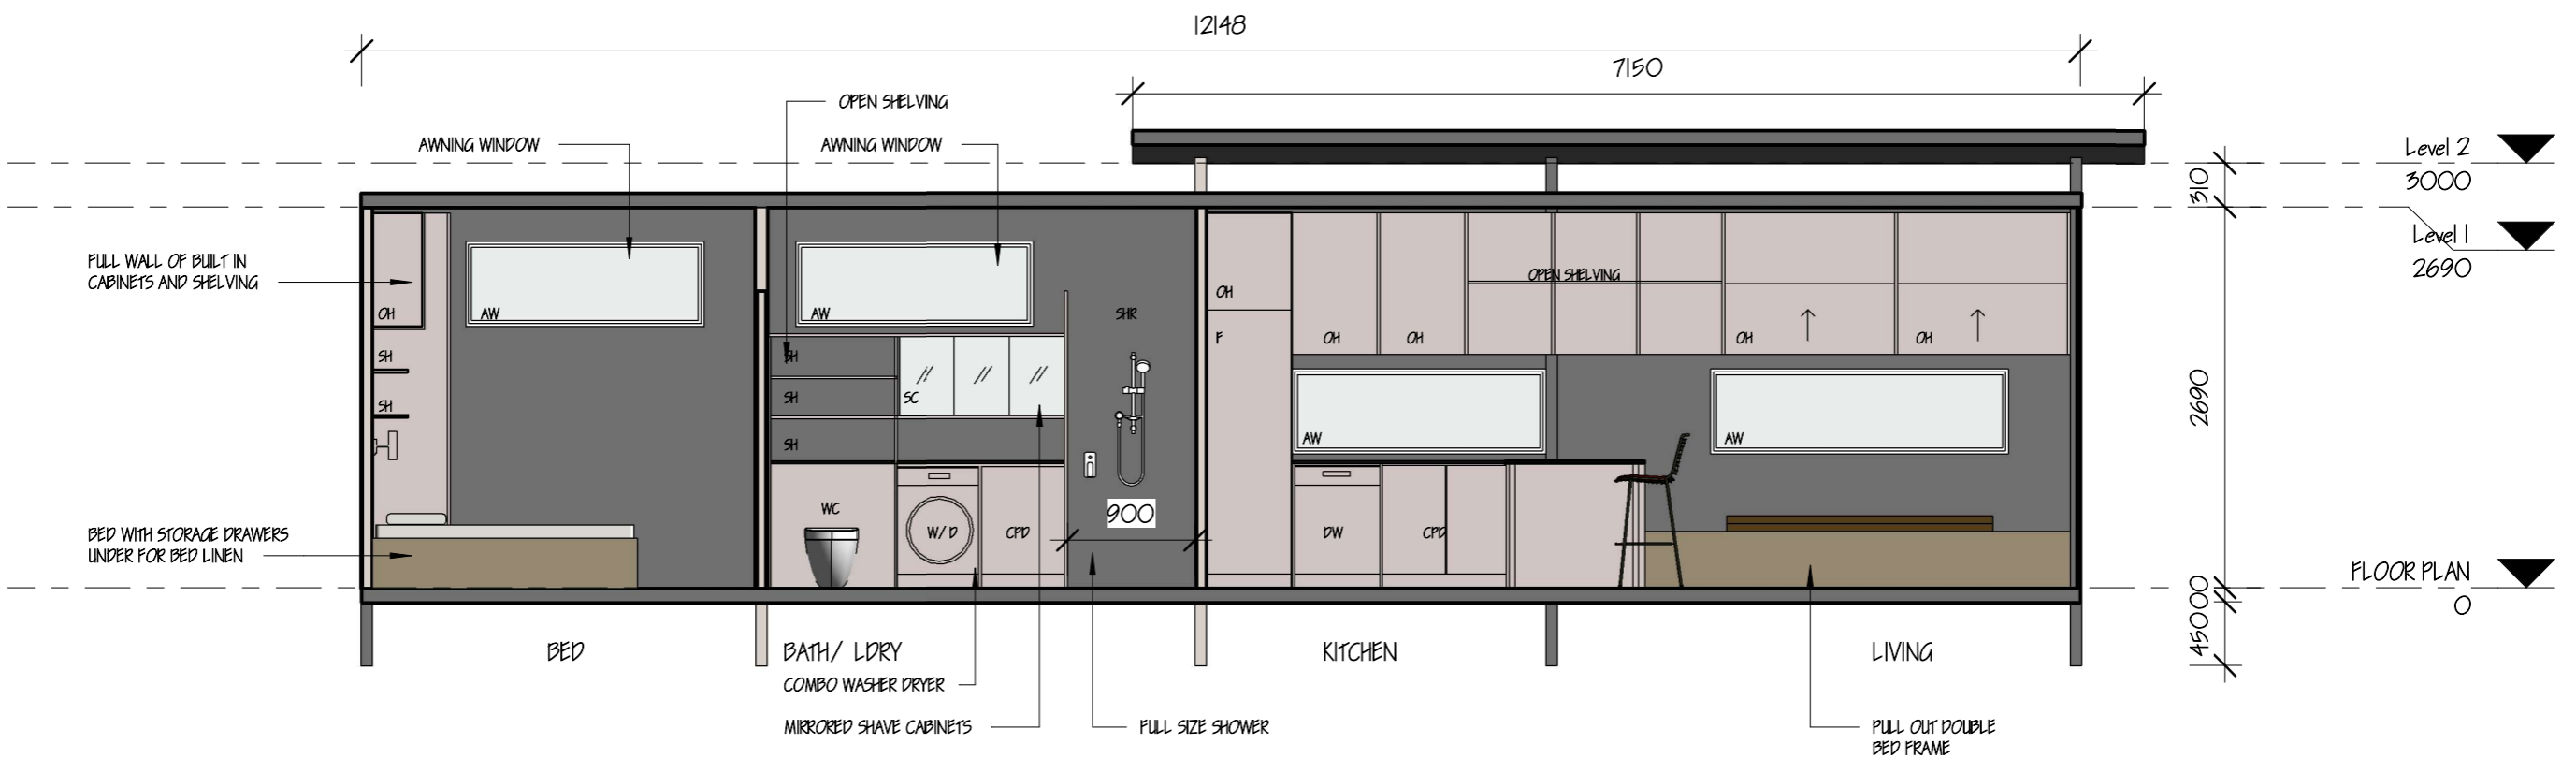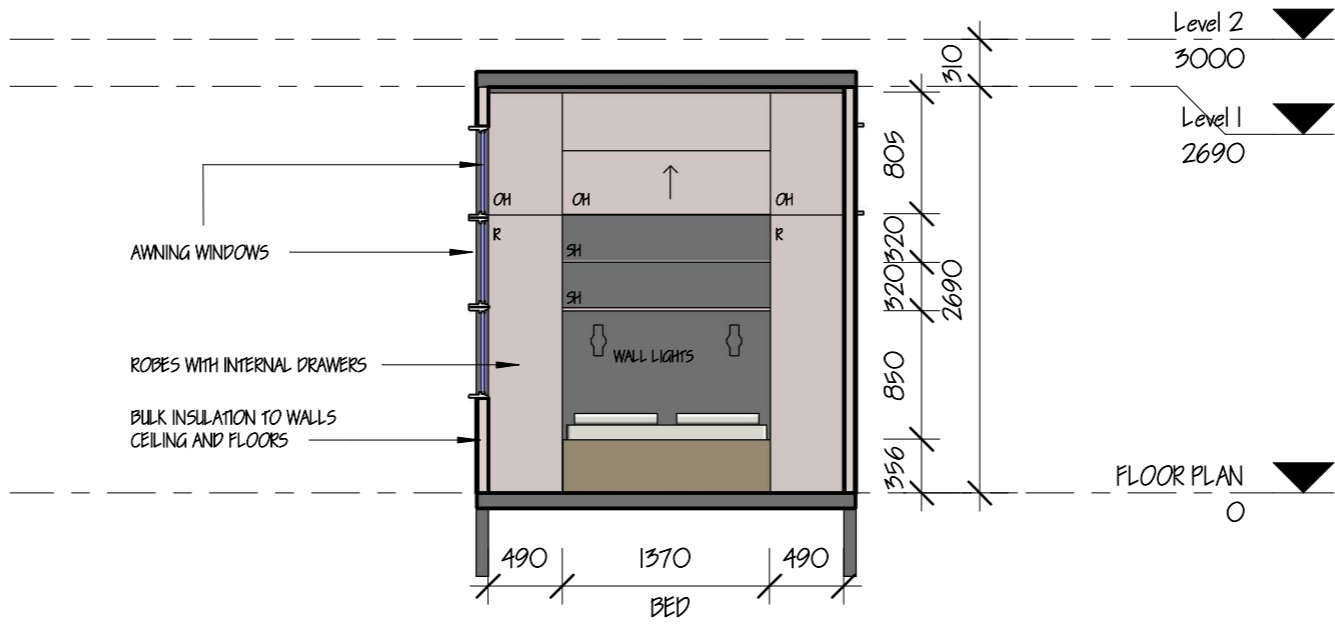

NOTES: ALL RIGHTS RESERVED. THESE DRAWINGS ARE PROTECTED BY THE LAW OF COPYRIGHT AND MAY NOT BE REPRODUCED IN ANY FORM OR BY ANY MEANS WITHOUT THE WRITTEN PERMISSION OF CITY DESIGNS. CONTRACTOR TO CONFIRM ALL DIMENSION, LEVELS AND GENERAL SITE CONDITIONS PRIOR TO CONSTRUCTION. LOCATIONS OF ALL EXISTING SERVICES TO BE CARRIED OUT PRIOR TO COMMENCEMENT OF WORKS. DIMENSIONS TAKE PRECEDENCE OVER SCALE. ALL WORKS ARE TO COMPLY WITH THE BUILDING CODE OF AUSTRALIA, AUSTRALIAN STANDARDS, LOCAL AUTHORITY REQUIREMENTS, WORKPLACE HEALTH & SAFETY STANDARDS.

ISSUE	DESCRIPTION	DATE

Owner
 Enter address here
 Project Name

SHEET TITLE SECTIONS			
PROJECT NUMBER	Project Number	A02	ISSUE
DATE	Issue Date		
DRAWN BY	Author	SCALE	1:50
CHECKED BY	Checker		