

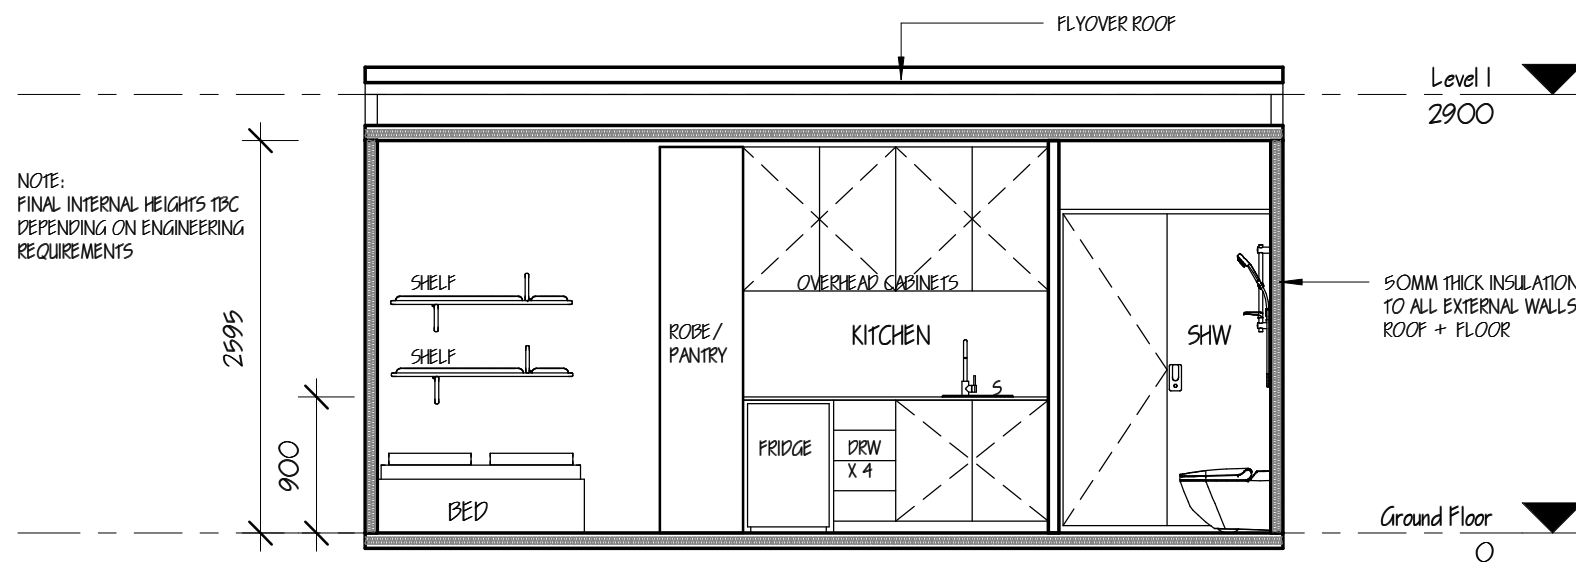


1 Ground Floor
1:50

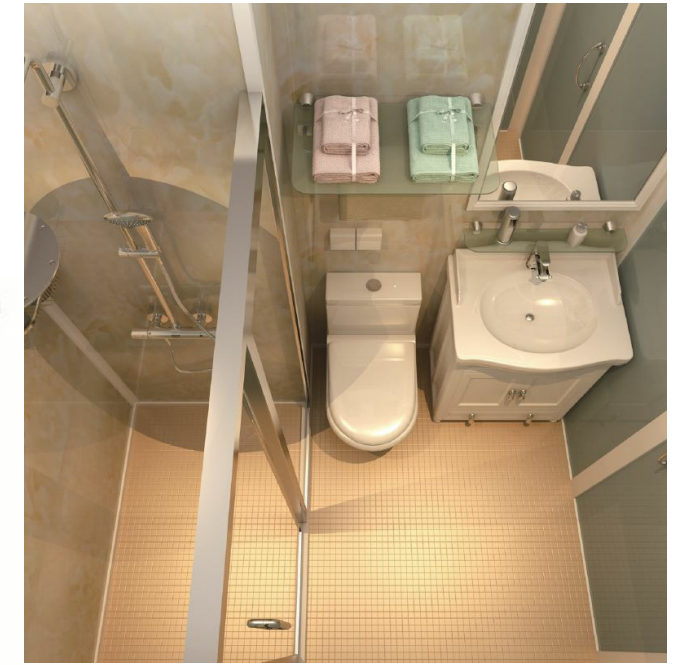

2 Section I
1:50

内部尺寸 / internal dimension 2200mm

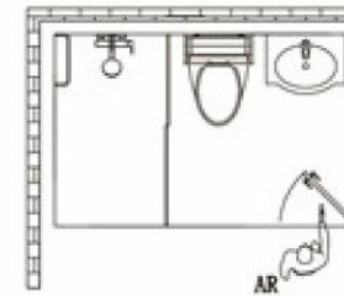

LD1422

LEGEND

- CPD CLIPBOARD
- CT COOKTOP
- DRW DRAWER
- DW DISHWASHER
- F FRIDGE
- FG FIXED GLASS
- O COMPACT MULTI-FUNCTION OVEN
- O/H OVERHEAD CLIPBOARD
- R ROBE
- S SINK
- SH SHELF
- SHR SHOWER
- TR TOWEL RAIL
- WC TOILET
- W/D WASHER DRYER COMBO

HFD83
BI-FOLDING DOOR

